


- KEY:**
- Street Lights which will remain on.
 - Street Lights proposed for Part Night. (Midnight - 5:30am)
 - ▲ Street lamps to be permanently switched off
 - 045670 Street Light Reference Number.
 - Parish Boundary Line.



Environmental Services Highway Asset Management		
CLIENT:	STREET LIGHTING	
DRAWING TITLE:	PROPOSED PART NIGHT STREET LIGHTING CONSULTATION PARISH OF CHURCH BROUGHTON	
DRAWING NO	CHURCH BROUGHTON	
PREPARED BY:	R HOLMES	DATE 08.02.13
CHECKED BY:		SIZE A1
APPROVED BY:		SCALE 1:3000 @ A1

© Crown copyright and database rights 2013. Ordnance Survey 100023251.
You are not permitted to copy, sub-licence, distribute or sell any of this data to third parties in any form.

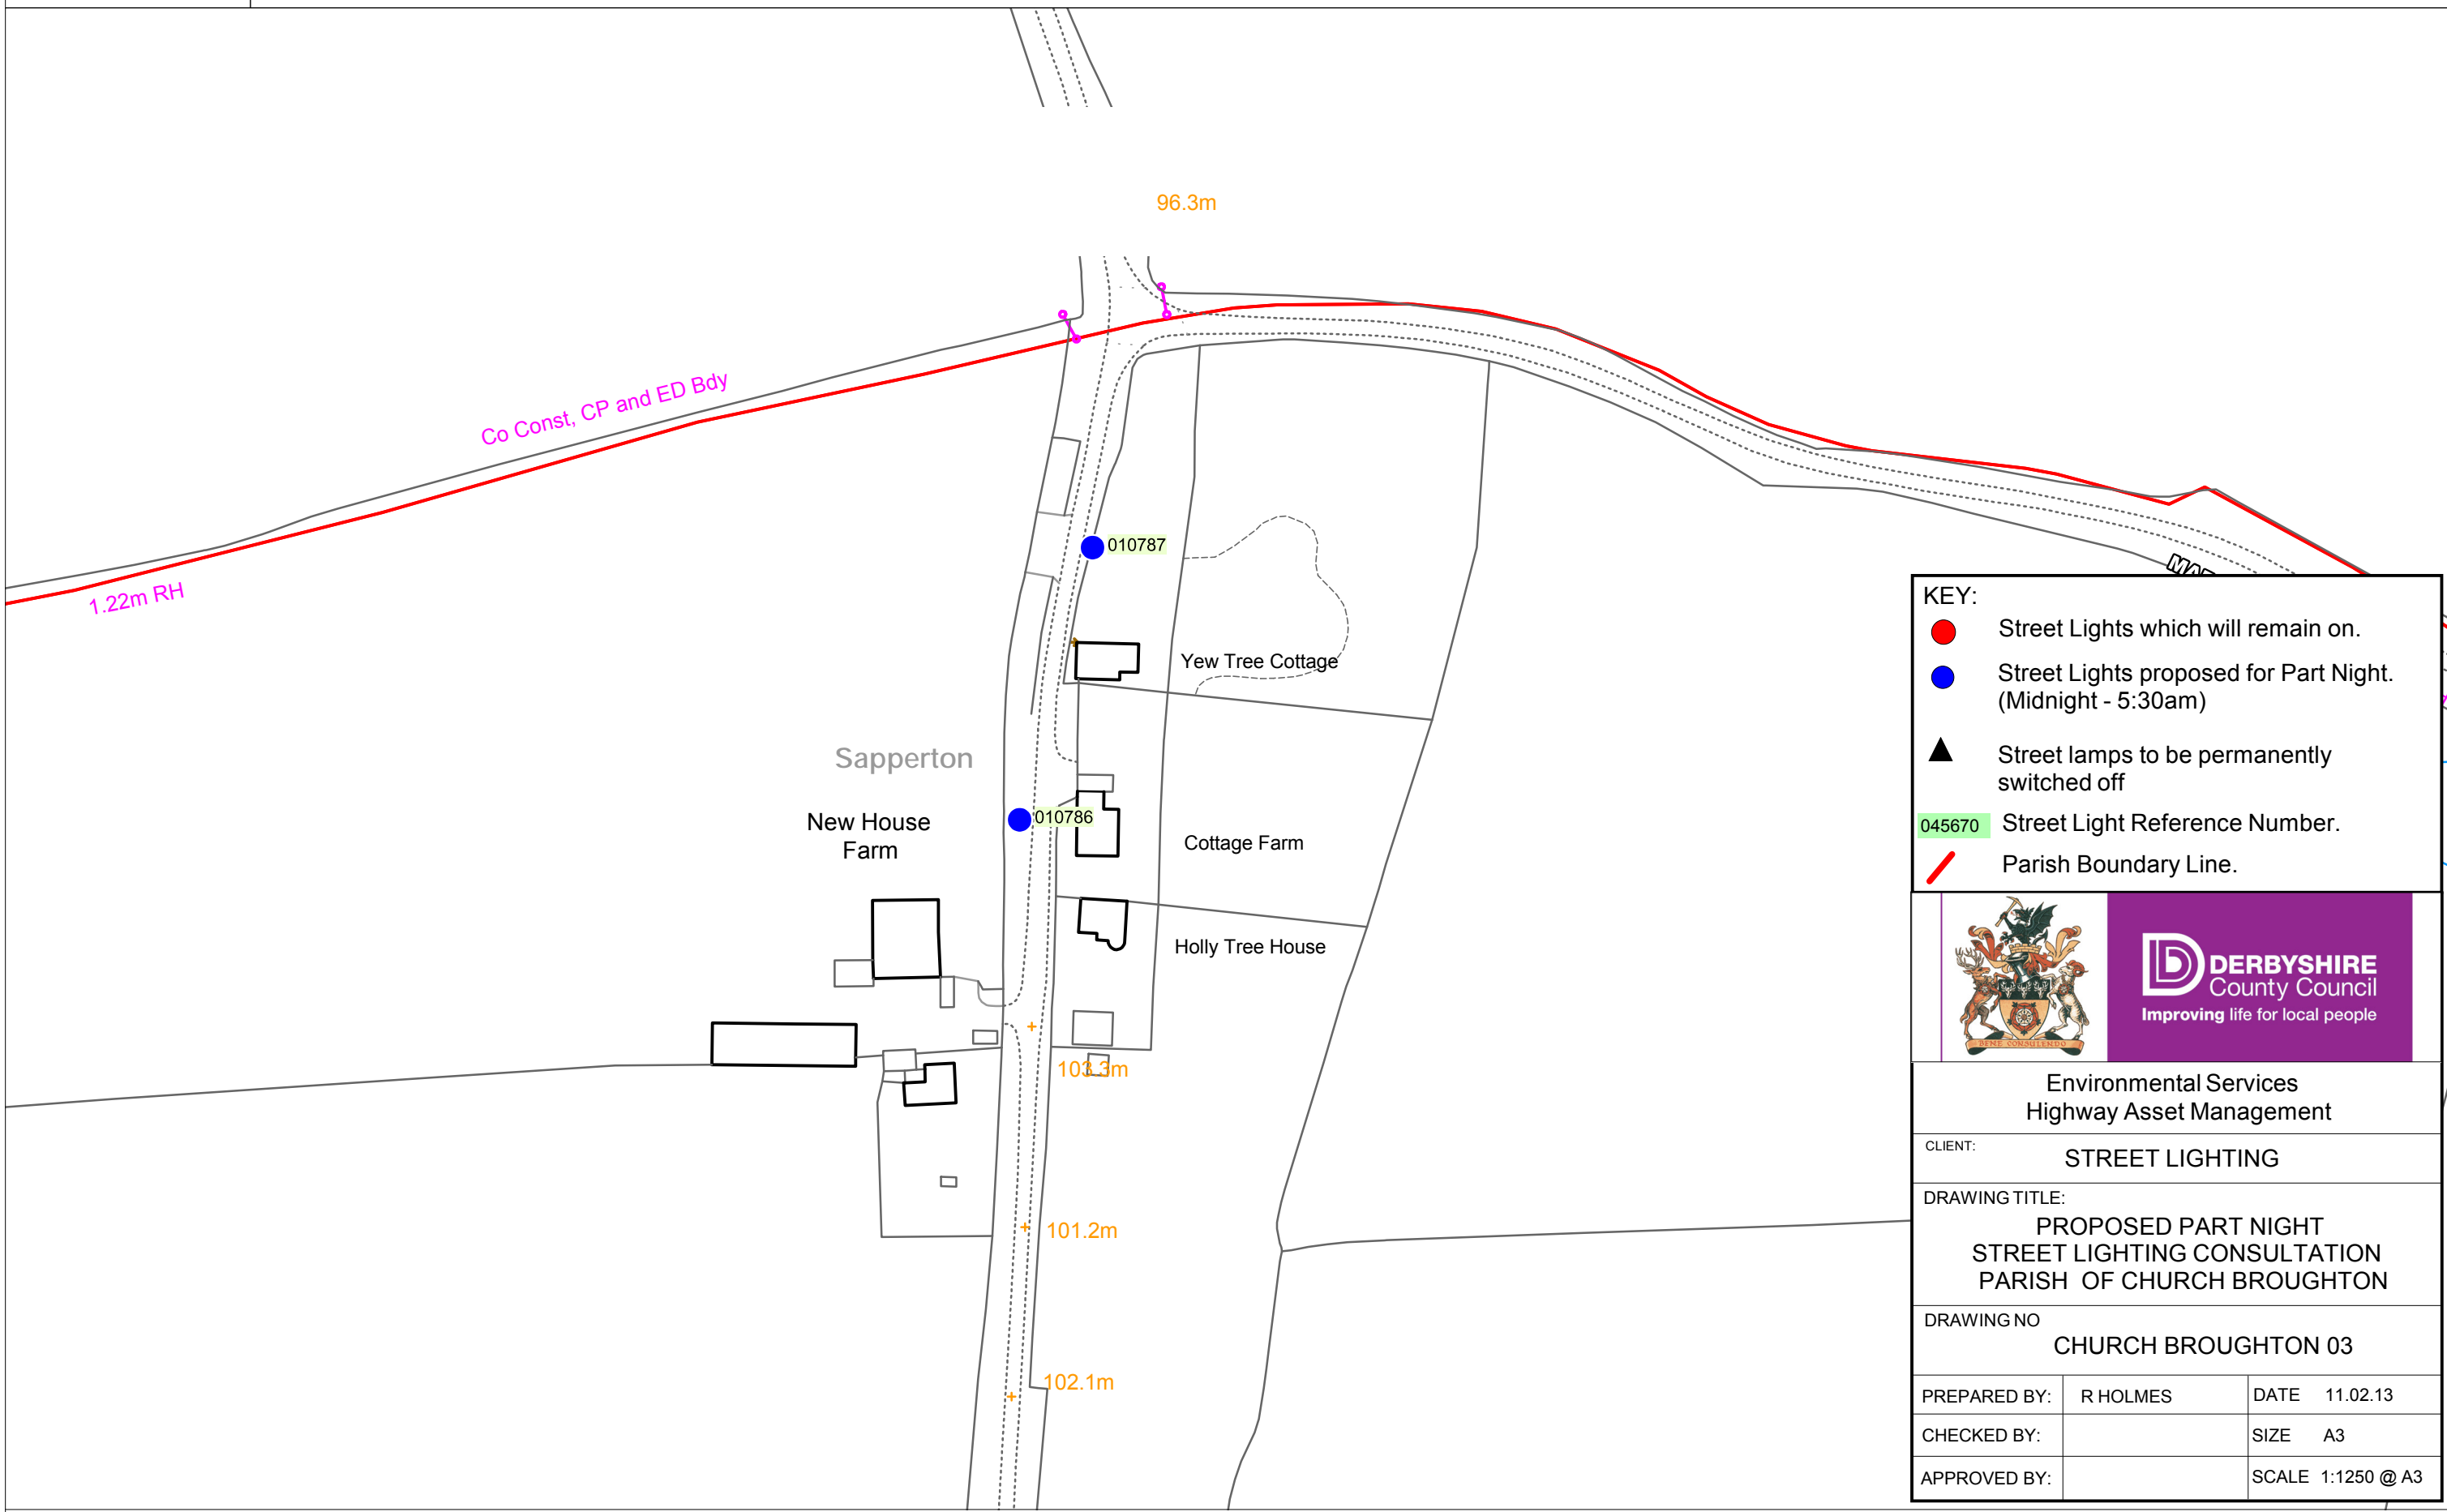

KEY:

- Street Lights which will remain on.
- Street Lights proposed for Part Night. (Midnight - 5:30am)
- ▲ Street lamps to be permanently switched off
- 045670 Street Light Reference Number.
- / Parish Boundary Line.

DERBYSHIRE
County Council
Improving life for local people

Environmental Services
Highway Asset Management

CLIENT: **STREET LIGHTING**

DRAWING TITLE:
**PROPOSED PART NIGHT
STREET LIGHTING CONSULTATION
PARISH OF CHURCH BROUGHTON**

DRAWING NO
CHURCH BROUGHTON 03

PREPARED BY:	R HOLMES	DATE	11.02.13
CHECKED BY:		SIZE	A3
APPROVED BY:		SCALE	1:1250 @ A3