

**KEY:**

- Street Lights which will remain on.
- Street Lights proposed for Part Night. (Midnight - 5:30am)
- ▲ Street lamps to be permanently switched off
- 045670 Street Light Reference Number.
- Parish Boundary Line.



**DERBYSHIRE**  
County Council  
Improving life for local people

**Environmental Services**  
**Highway Asset Management**

CLIENT: **STREET LIGHTING**

DRAWING TITLE:  
**PROPOSED PART NIGHT  
STREET LIGHTING CONSULTATION  
PARISH OF CHURCH BROUGHTON**


DRAWING NO  
**CHURCH BROUGHTON**

PREPARED BY: R HOLMES      DATE 08.02.13

CHECKED BY:      SIZE A1

APPROVED BY:      SCALE 1:3000 @ A1



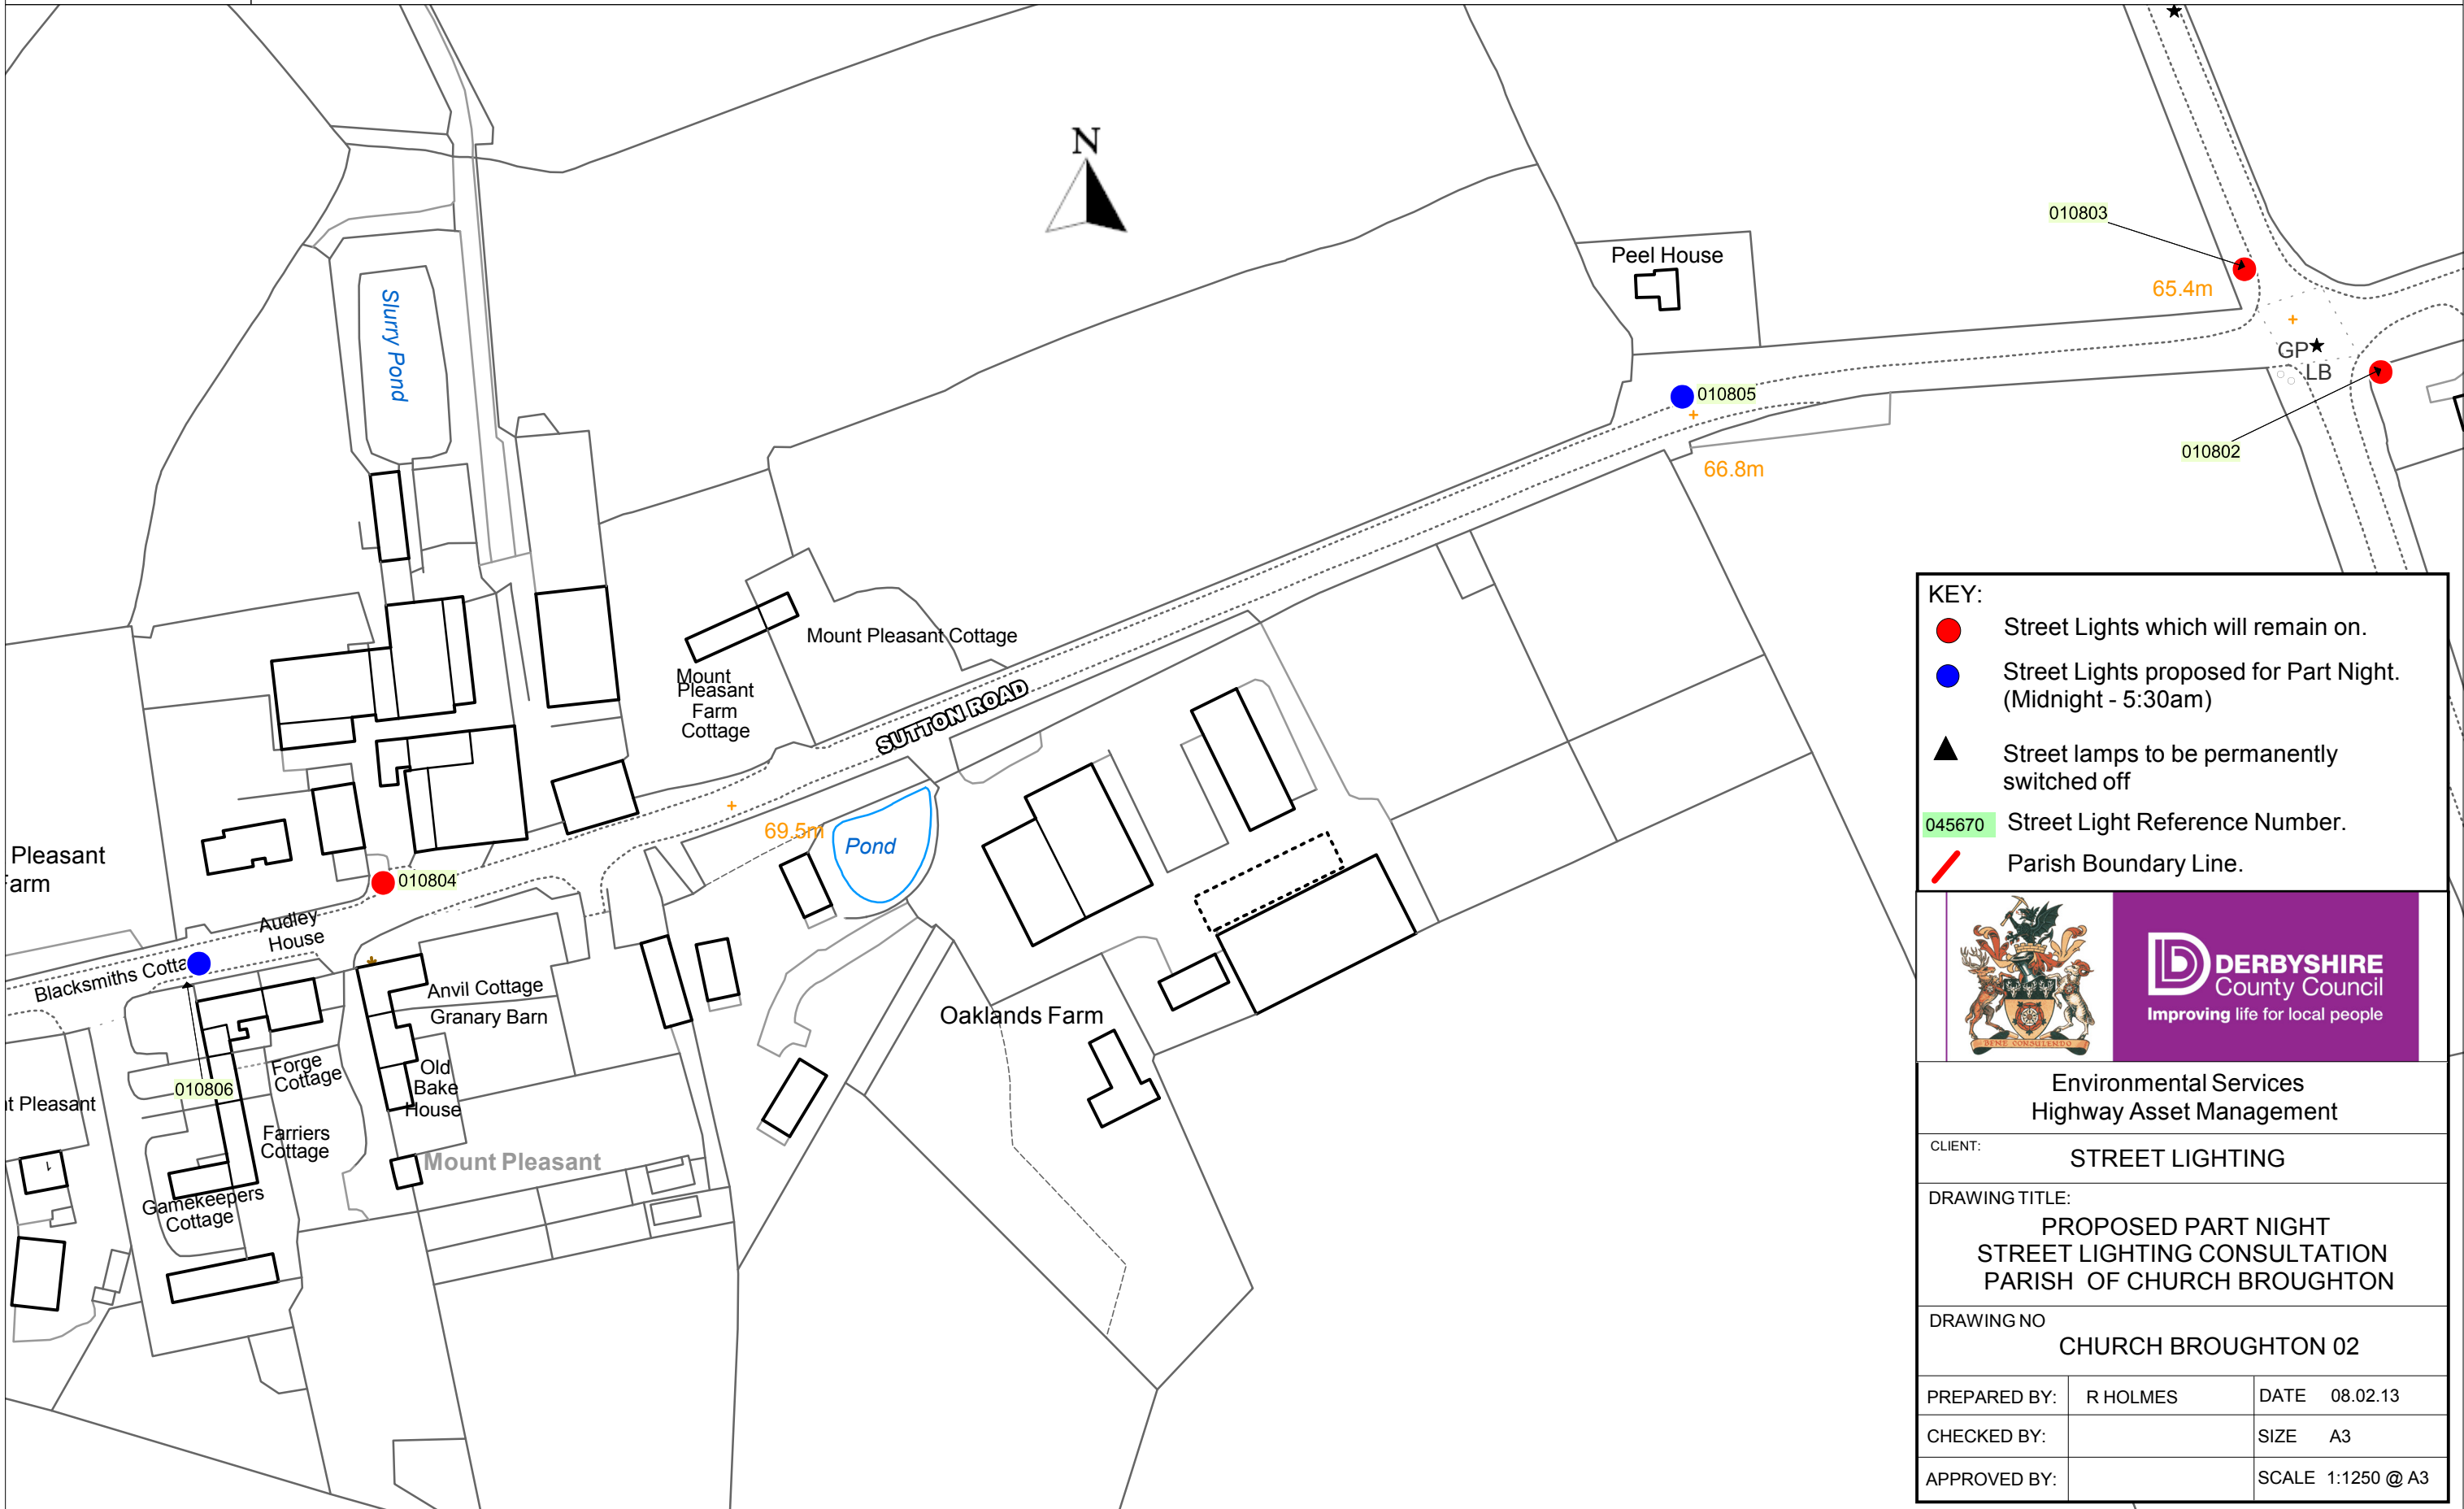

KEY:

Street Lights which will remain on.

Street Lights proposed for Part Night.  
(Midnight - 5:30am)

Street lamps to be permanently  
switched off

045670

Street Light Reference Number.

Parish Boundary Line.



**DERBYSHIRE**  
County Council  
Improving life for local people


Environmental Services  
Highway Asset Management

CLIENT:  
STREET LIGHTING

DRAWING TITLE:  
PROPOSED PART NIGHT  
STREET LIGHTING CONSULTATION  
PARISH OF CHURCH BROUGHTON

DRAWING NO  
CHURCH BROUGHTON 02

PREPARED BY:	R HOLMES	DATE	08.02.13
CHECKED BY:		SIZE	A3
APPROVED BY:		SCALE	1:1250 @ A3

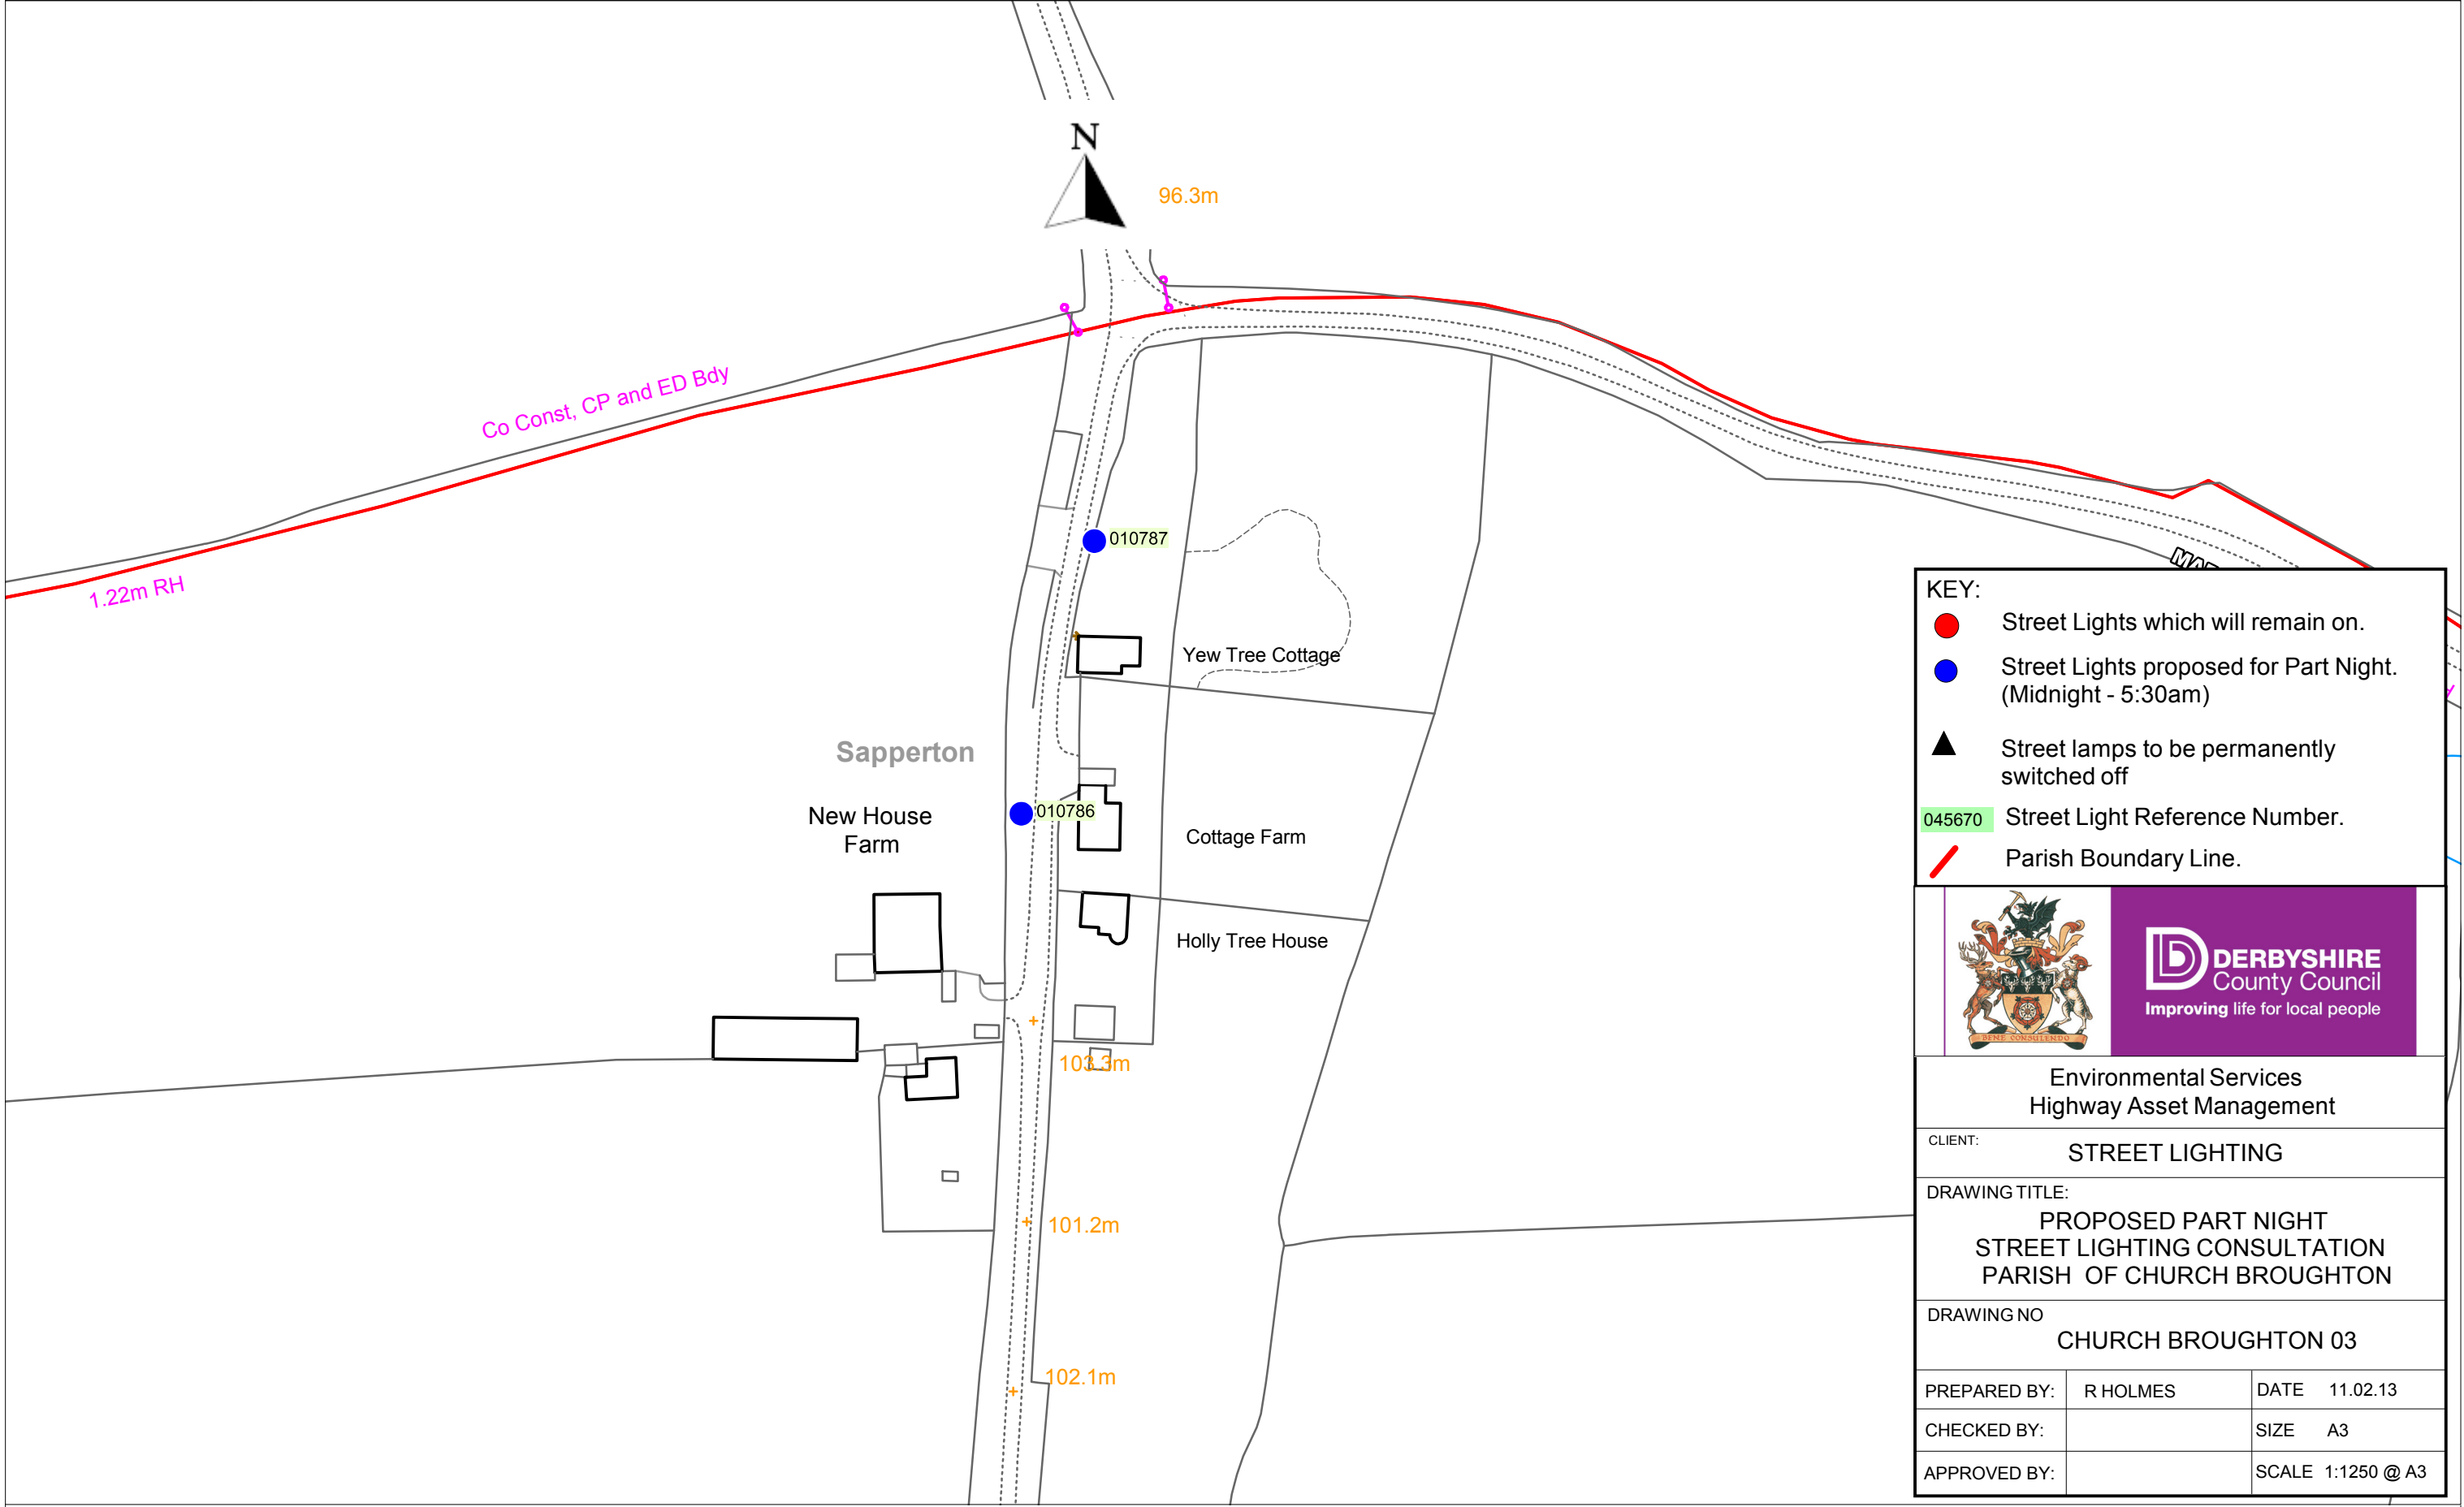

**KEY:**

- Street Lights which will remain on.
- Street Lights proposed for Part Night. (Midnight - 5:30am)
- ▲ Street lamps to be permanently switched off
- 045670 Street Light Reference Number.
- Parish Boundary Line.



**DERBYSHIRE**  
County Council  
Improving life for local people

Environmental Services  
Highway Asset Management

CLIENT: STREET LIGHTING

DRAWING TITLE:  
PROPOSED PART NIGHT  
STREET LIGHTING CONSULTATION  
PARISH OF CHURCH BROUGHTON

DRAWING NO  
CHURCH BROUGHTON 03

PREPARED BY:	R HOLMES	DATE	11.02.13
CHECKED BY:		SIZE	A3
APPROVED BY:		SCALE	1:1250 @ A3